



CLASSIFICATION CANCELED
By authority of *Letter Chief*
BoShips 11 June 1954
By *Lee Anderson*
Date *7/23/61* *CS9*

SERIAL N°


INCHARGE OF WORK *W. J. [Signature]*
 DELINEATOR RALPH S. BOYER
 MESSAGE & ADVISORS
 TRACED BY RALPH S. BOYER
 MESSAGE & ADVISORS
 EXAMINED
 WJB
 CHIEF CLERK-MAN
 DATE 1-1-13

C^{AND} R N° 73567 A-E

LITHO PRINT FROM #125.

— NUMBER AND ORDER OF PLANS —	
182	GENERAL INFORMATION & DATA
3	OUTBOARD PROFILE
4	INBOARD PROFILE
5	MAIN DECK
6	FIRST PLATFORM
7	SECOND PLATFORM, BRIDGE DECK, SIGNAL BRIDGE, AIR PLATFORM, & DECK HOUSE YET
8	WALL
9	CROSS SECTIONS
10	MIDSHIP SECTION




-- CORRECTED TO RUT WORK --		
PLACE	DATE	CONSTRUCTION OFFICER
NEW YORK SHIPBUILDING COY	JANUARY 1, 1935	<i>W. H. Jones</i>
NEW YORK SHIPBUILDING COY	JANUARY 1, 1920	<i>W. H. Jones</i>
NAVY YARD, NORFOLK	DECEMBER 28, 1932	<i>W. H. Jones</i>
NAVY YARD, NORFOLK	JUNE 23, 1935	<i>W. H. Jones</i>
NAVY YARD, NORFOLK	JUNE 26, 1935	<i>W. H. Jones</i>
NAVY YARD, NORFOLK	MARCH 11, 1936	<i>W. H. Jones</i>
NAVY YARD, NORFOLK	MAY 28, 1937	<i>W. H. Jones</i>
NAVY YARD, NORFOLK	MARCH 31, 1938	<i>W. H. Jones</i>
NAVY YARD, NORFOLK	MAY 15, 1939	<i>W. H. Jones</i>
NAVY YARD, NORFOLK	NOVEMBER 1, 1941	<i>W. H. Jones</i>
NAVY YARD, NEW YORK		<i>W. H. Jones</i>

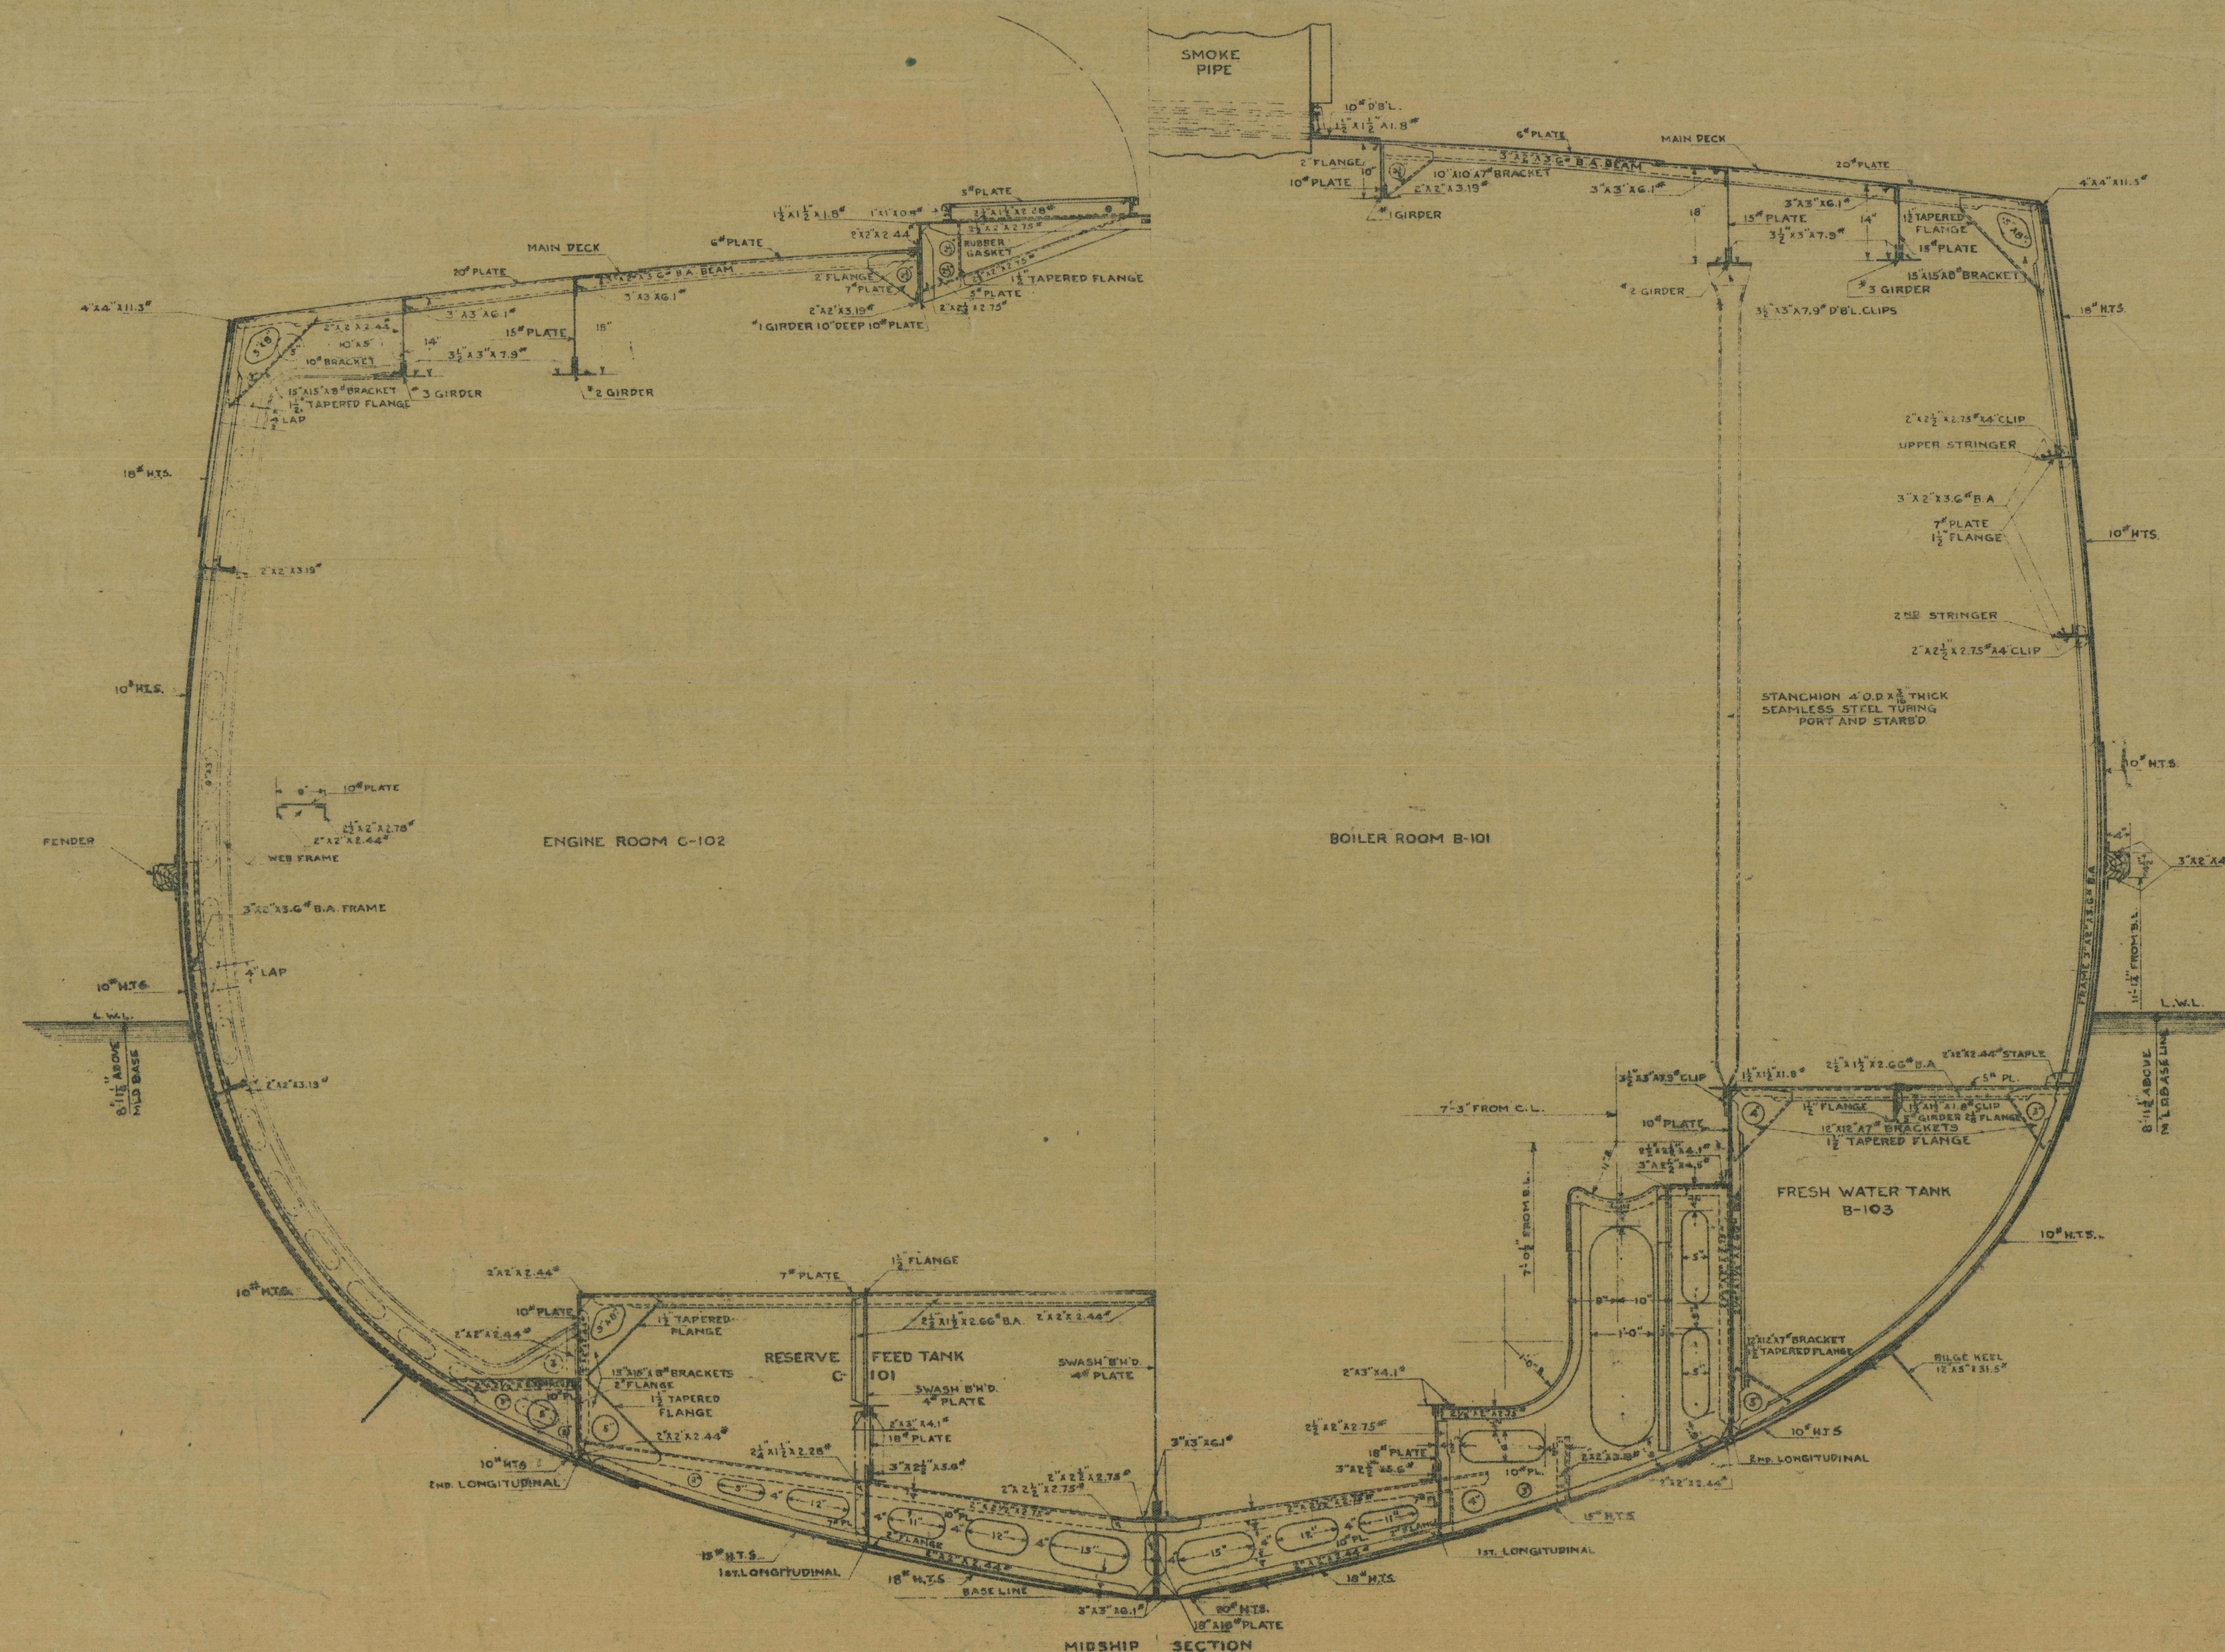


FINISHED PLAN
BOOKLET PLAN

U.S.S. LEARY
MIDSHIP SECTION
SCALE $\frac{1}{2}'' = 1 \text{ FOOT}$

Bu. Cr. R N° 73567-A

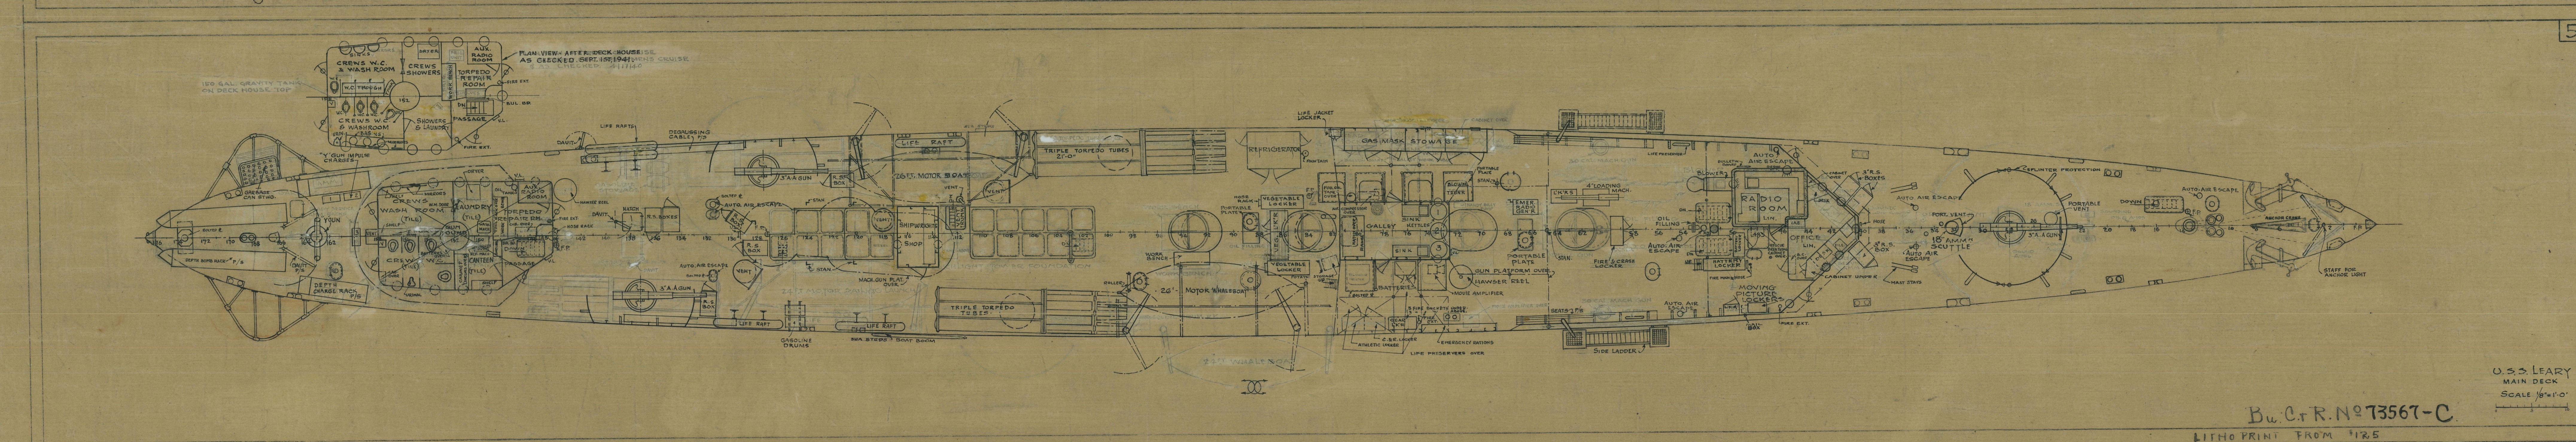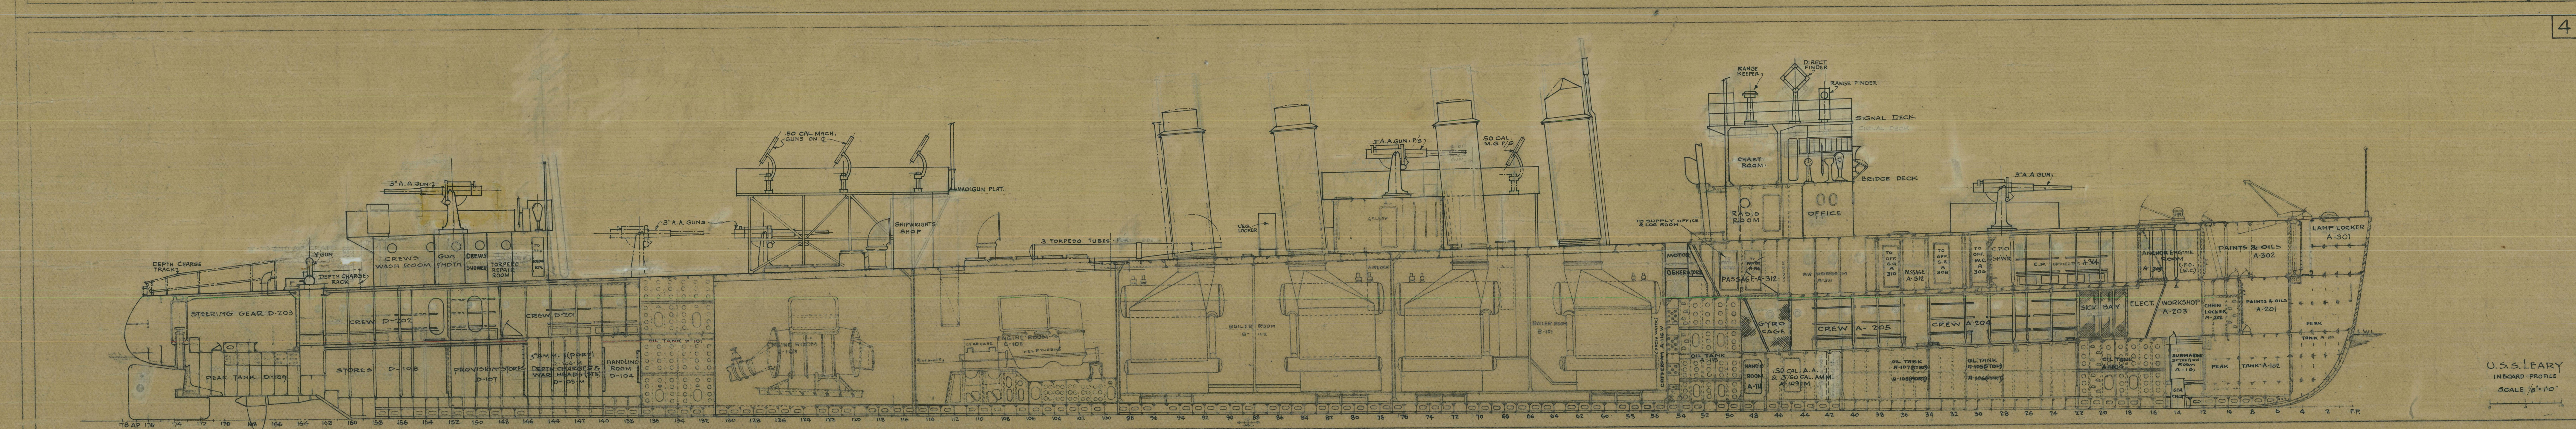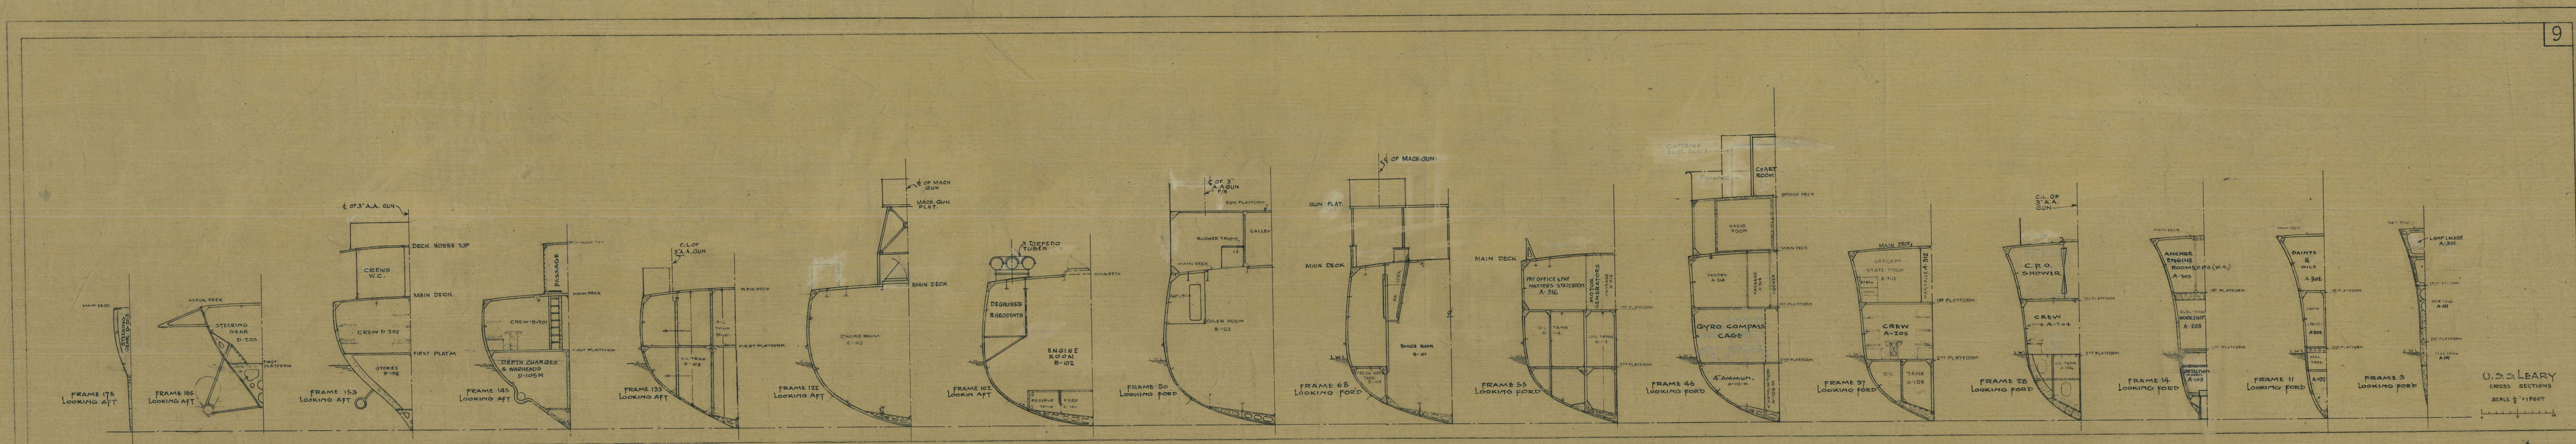


6

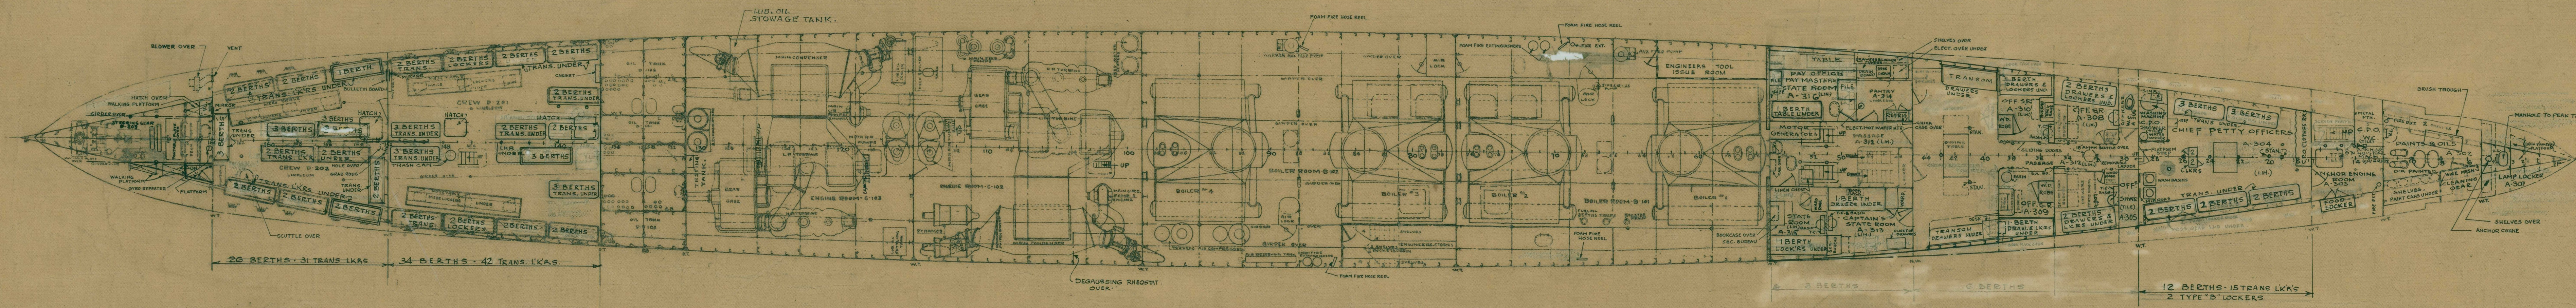


U.S.S. LEARY
FIRST PLATFORM
SCALE 1/8"=1'-0"

7

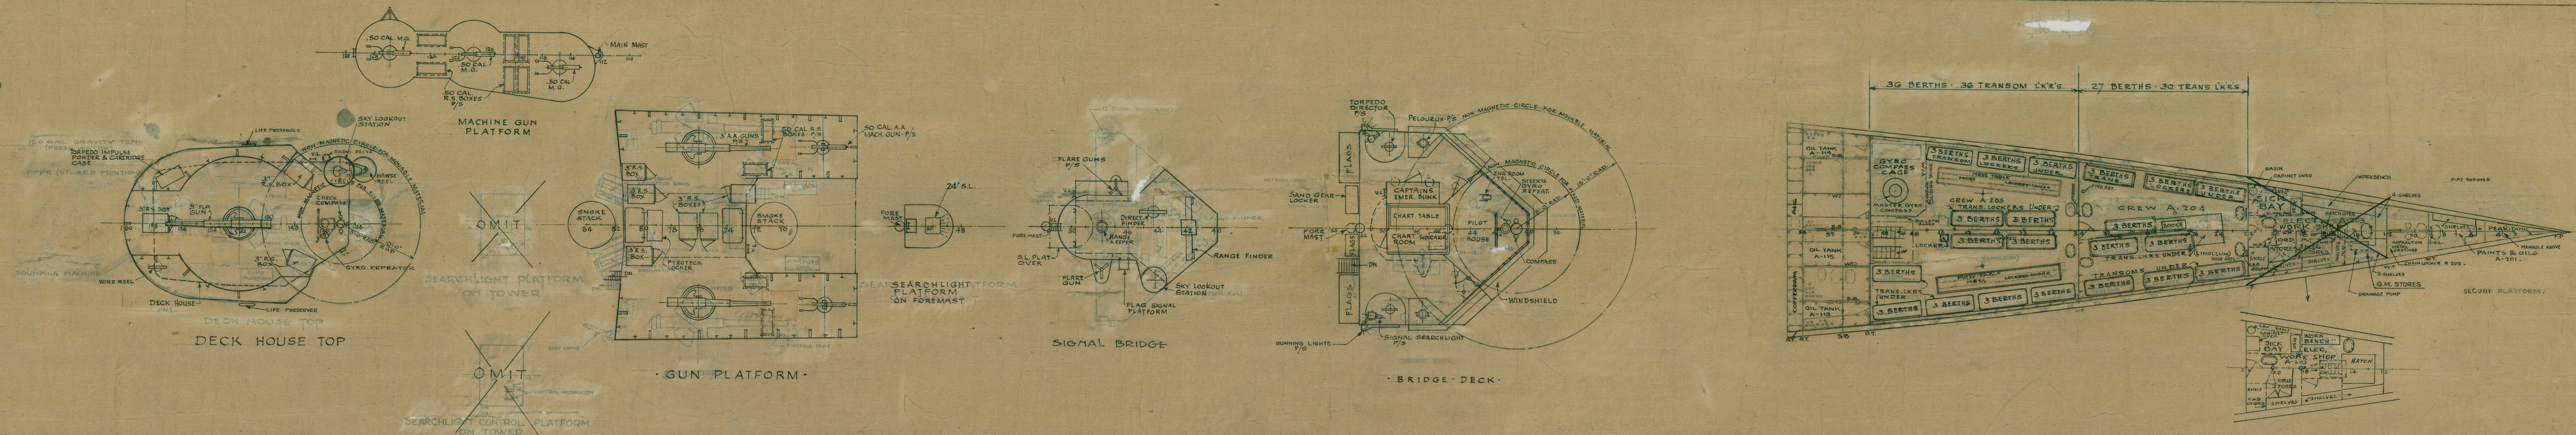

U.S.S. LEARY
SECOND PLATFORM
SCALE 1/8"=1'-0"

8

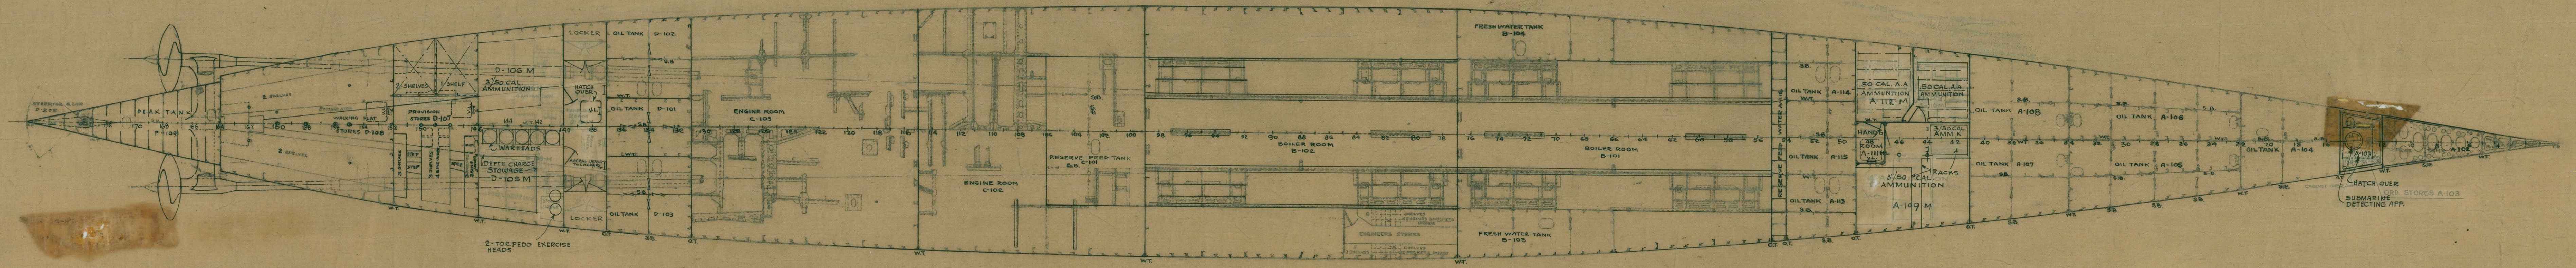

U.S.S. LEARY
HOLD
SCALE 1/8"=1'-0"

Bu. C. R. N. 73567 -D.

LITHO FROM FIGS

U.S.S. LEARY

THE FOLLOWING TABLES SHOW THE
NUMBER OF GALLONS FOR SOUNDINGS
IN INCHES
FOR CURVES OF TANK CAPACITIES
IN TONS, SEE BOOKLET OF GENERAL
INFORMATION.
COLUMNS (a) SHOW SOUNDINGS IN INCHES
COLUMNS (b) SHOW CAPACITIES IN GALLONS.

2

NO PRINT FROM #125
USE LEFT

U.S.S. LEARY

GENERAL INFORMATION

Bu. Cr. R. N° 73567-B